


REVISIONS			
DESCRIPTIONS	BY	DATE	APPROVED

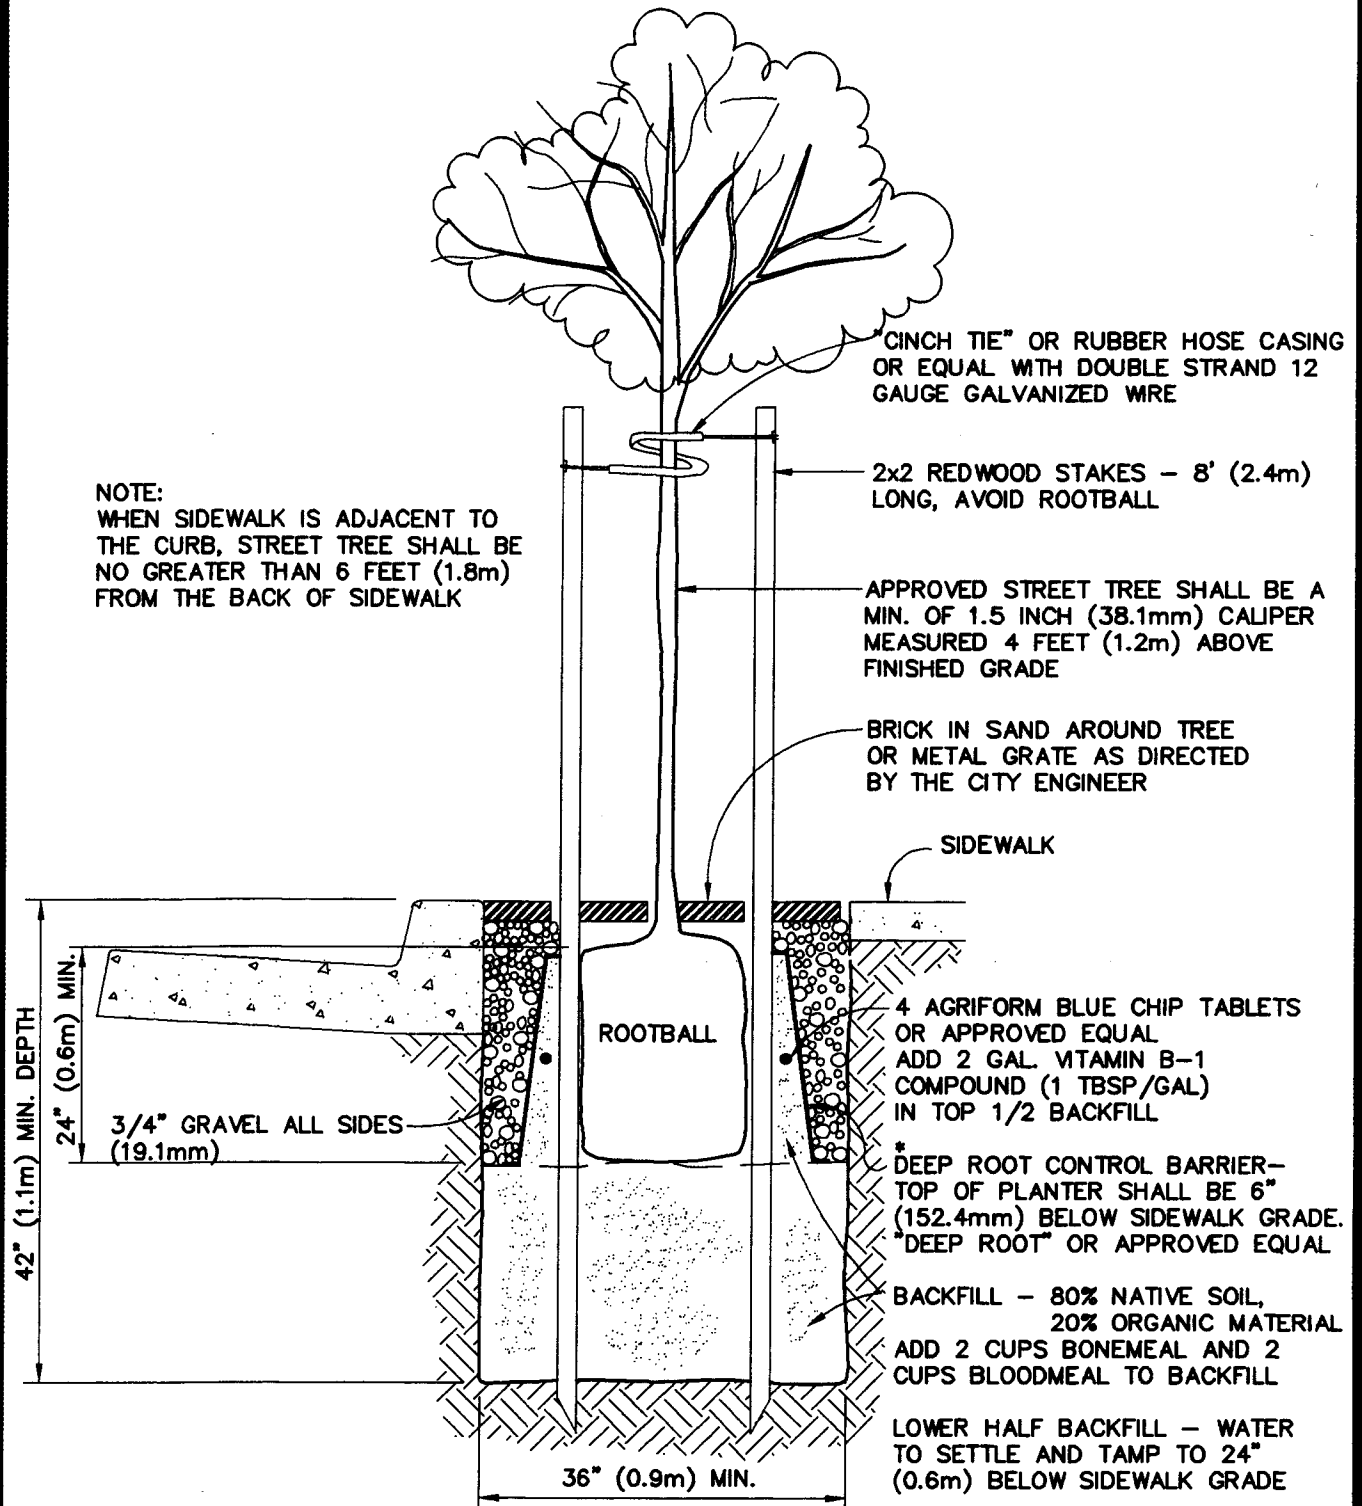

* NOTE: ANY TREE PLANTED WITHIN SIX FEET (1.8m) OF ANY SIDEWALK, DRIVEWAY, CURB, OR GUTTER MUST BE PROVIDED WITH A 24" (0.6m) MIN. ROOT CONTROL BARRIER.

DRAWN BY: C.A.C.	CITY OF PASO ROBLES ENGINEERING DIVISION	DRAWING NO.
DESIGNED BY:		
DATE: 4/18/94	STREET TREE PLANTING	L-4
FILE NAME: PR-L-4.DWG		